
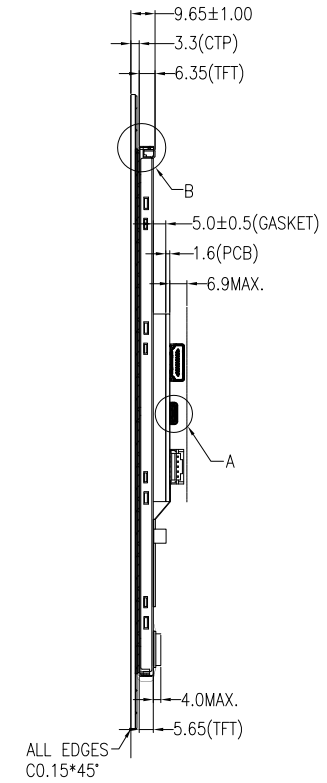


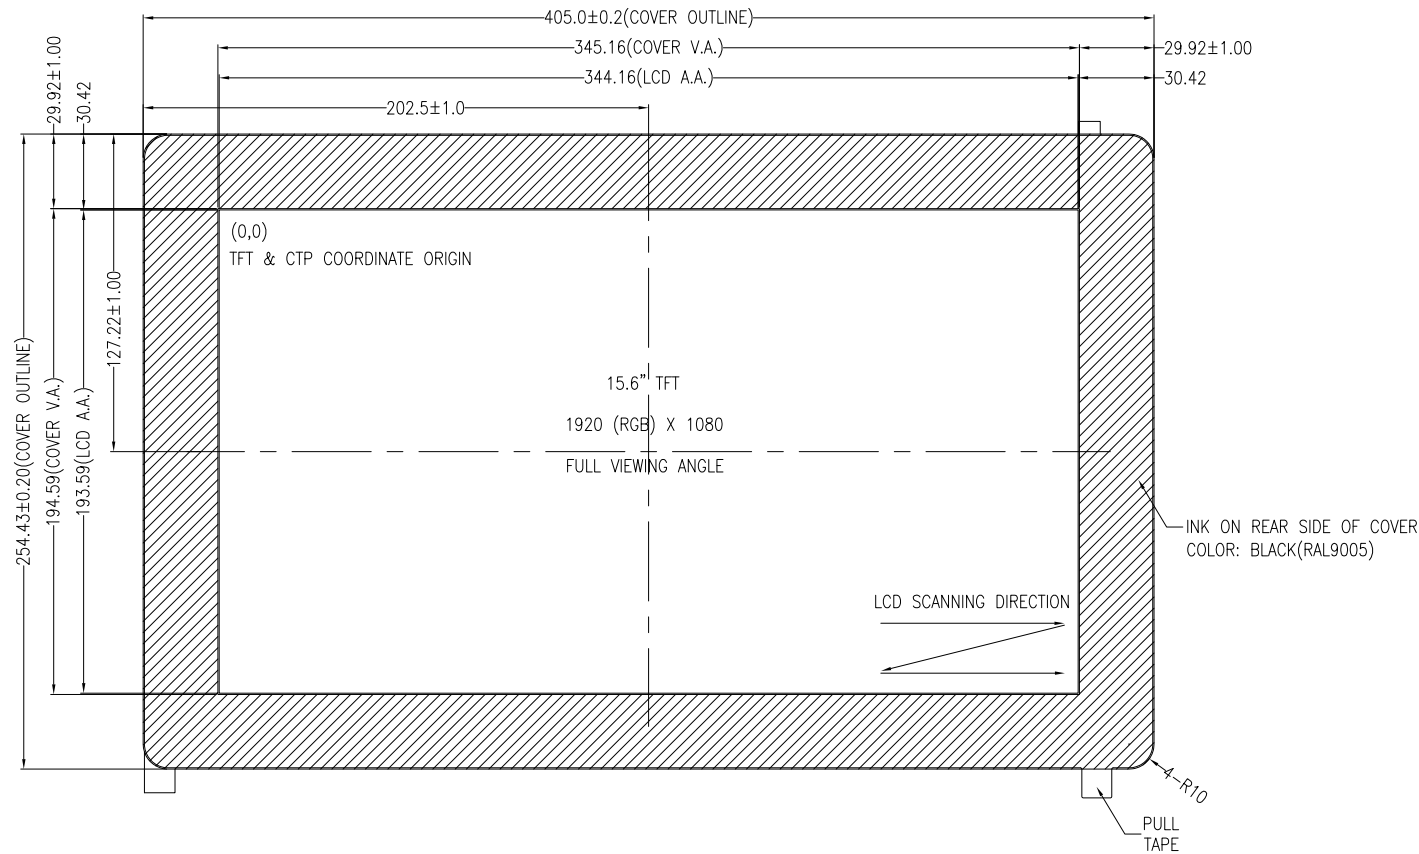

NOTES FOR TFT:


1. DISPLAY TYPE: TFT, TRANSMISSIVE, NORMALLY BLACK
2. POWER SUPPLY (CN1): 12V (TYP.)
3. VIEWING DIRECTION: FULL VIEWING ANGLE
4. DRIVER IC: RTD2556T
5. BACKLIGHT TYPE: WHITE LED
6. TOP POLARIZER SURFACE TREATMENT: ANTI-GLARE

NOTES FOR OTHERS:


1. OPERATING TEMP.: $-20^\circ\text{C} \sim 70^\circ\text{C}$
2. STORAGE TEMP.: $-30^\circ\text{C} \sim 80^\circ\text{C}$
3. SURFACE LUMINANCE: 850 CD/M^2 (TYP.)
4. UNMARKED TOLERANCE: $\pm 0.5\text{MM}$
5. ROHS COMPLIANT

NOTES FOR CTP:


1. 15.6 INCH PROJECTIVE CAPACITIVE TOUCH PANEL
2. COVER GLASS + SENSOR GLASS + FPCA
3. OPERATING VOLTAGE: $\text{USB_VDD}=5.0\text{V}$
4. DRIVER IC: ILI2511
5. INTERFACE: USB
6. MULTI-FINGER: 10MAX.
7. HARDNESS OF COVER SURFACE: $\geq 6\text{H}$ (750g)
8. FIRMWARE FILE: MI1560GIP-C_FIRMWARE_V00.00.00.00_250618.HEX

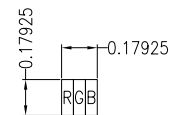

PIXEL DETAL
(SCALE 80:1)

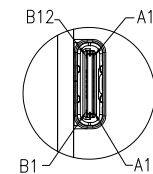

DETAIL A
(SCALE 4:1)

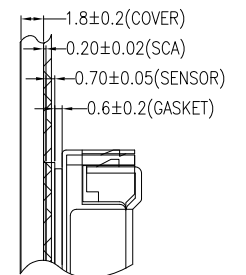


DETAIL B
(SCALE 5:1)



MULTI-INNO TECHNOLOGY CO., LTD.

DRAWN BY:	CAROL		MODULE P/N:
CHECKED BY:		SCALE : 1/1	MI1560RT-2CP1-A-HB
APPROVED BY:		UNIT: mm	DESCRIPTION:
VERSION NO:	01	SHEET NO.: 1/2	TFT + CTP + HDMI MODULE

01	FIRST ISSUE	CAROL	2025.08.12
VER.	REVISED DESCRIPTION	REVISER	DATE

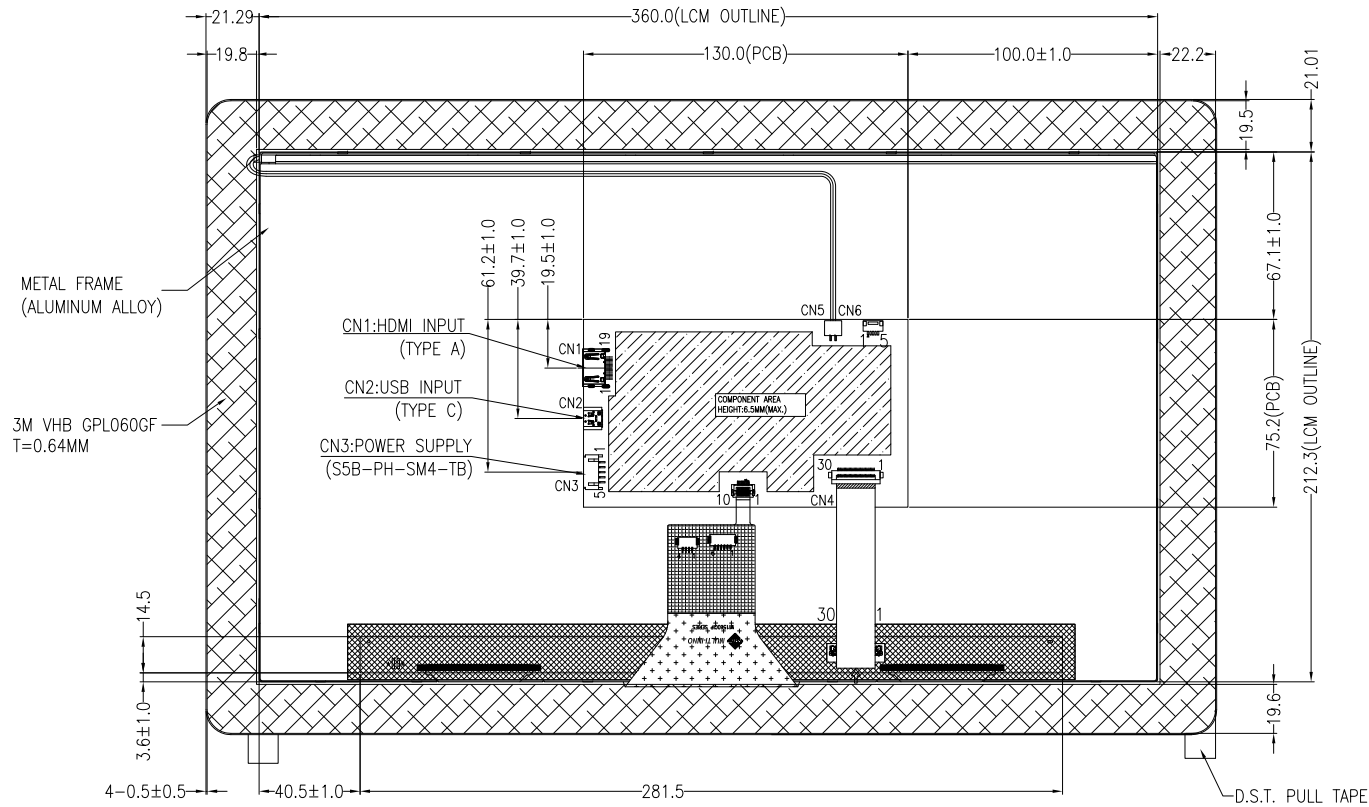

PIN ASSIGNMENT FOR CN1
(HDMI INPUT)

PIN	SYMBOL
1	TMDS DATA 2+
2	TMDS DATA 2 SHIELD
3	TMDS DATA 2-
4	TMDS DATA 1+
5	TMDS DATA 1 SHIELD
6	TMDS DATA 1-
7	TMDS DATA 0+
8	TMDS DATA 0 SHIELD
9	TMDS DATA 0-
10	TMDS CLOCK+
11	TMDS CLOCK SHIELD
12	TMDS CLOCK-
13	CEC
14	RESERVED(N.C. ON DEVICE)
15	SCL
16	SDA
17	DDC/CEC GROUND
18	+5V POWER
19	HOT PLUG DETECT

PIN ASSIGNMENT FOR CN2
(TYPE-C USB INPUT)

PIN	SYMBOL	PIN	SYMBOL
A1	GND	B12	GND
A4	VBUS	B9	VBUS
A5	NC	B8	NC
A6	D+	B7	D-
A7	D-	B6	D+
A8	NC	B5	NC
A9	VBUS	B4	VBUS
A12	GND	B1	GND

PIN ASSIGNMENT FOR CN3
(POWER SUPPLY AND BACKLIGHT BRIGHTNESS ADJUSTING)

PIN	SYMBOL
1	VCC(+12V)
2	GND
3	GND
4	BL_PWM
5	BL_EN



MULTI-INNO TECHNOLOGY CO., LTD.

DRAWN BY:	CAROL		MODULE P/N:
CHECKED BY:		SCALE : 1/1	MI1560RT-2CP1-A-HB
APPROVED BY:		UNIT: mm	DESCRIPTION:
VERSION NO:	01	SHEET NO.: 2/2	TFT + CTP + HDMI MODULE

01	FIRST ISSUE	CAROL	2025.08.12
VER.	REVISED DESCRIPTION	REVISER	DATE